


CONN2A.DWG

BUFFALO SEWER AUTHORITY
1038 CITY HALL
BUFFALO - N.Y. 14202

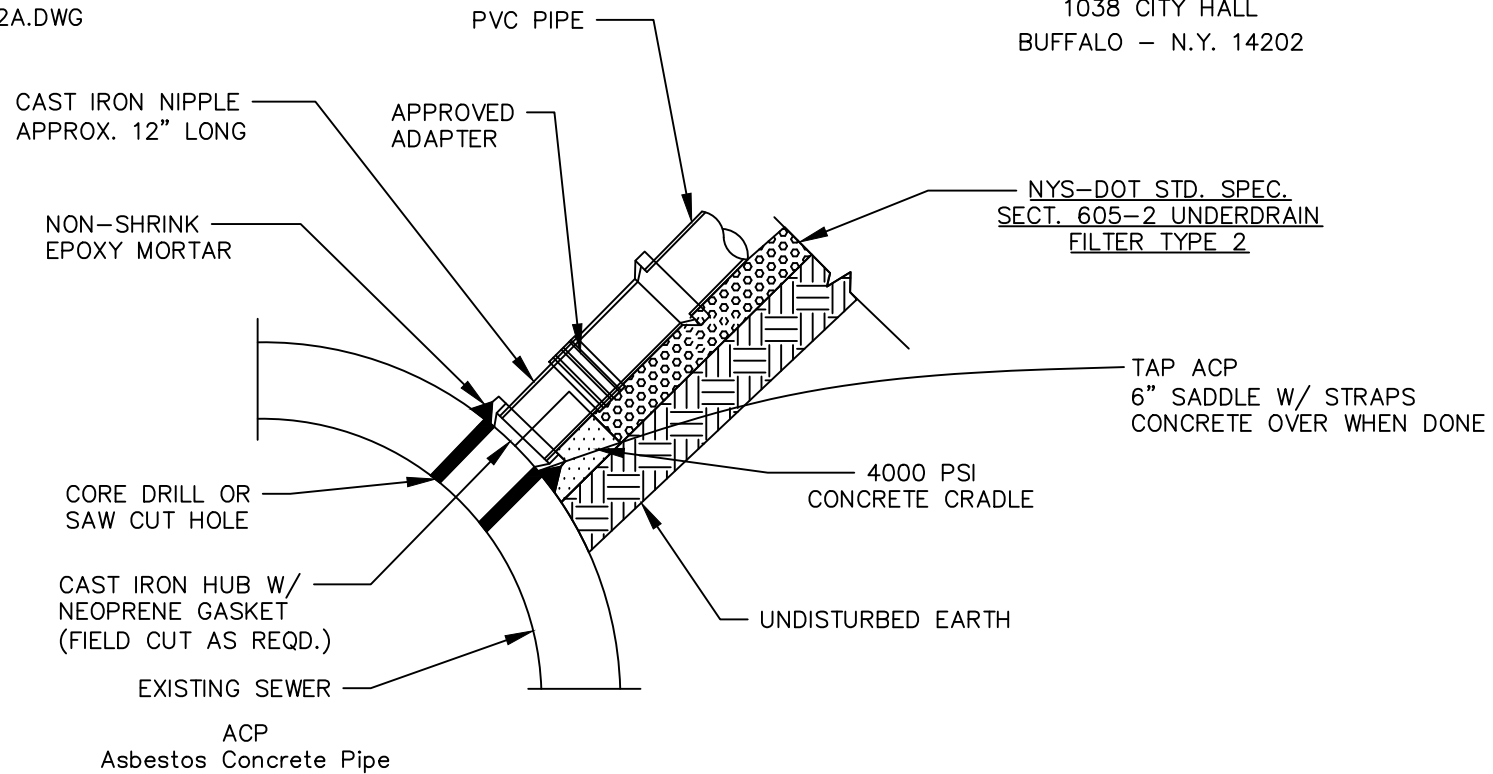

DETAIL
TYPICAL CONNECTION
TO EXISTING SEWER
N.T.S.