


CONN2.DWG

BUFFALO SEWER AUTHORITY
1038 CITY HALL
BUFFALO - N.Y. 14202

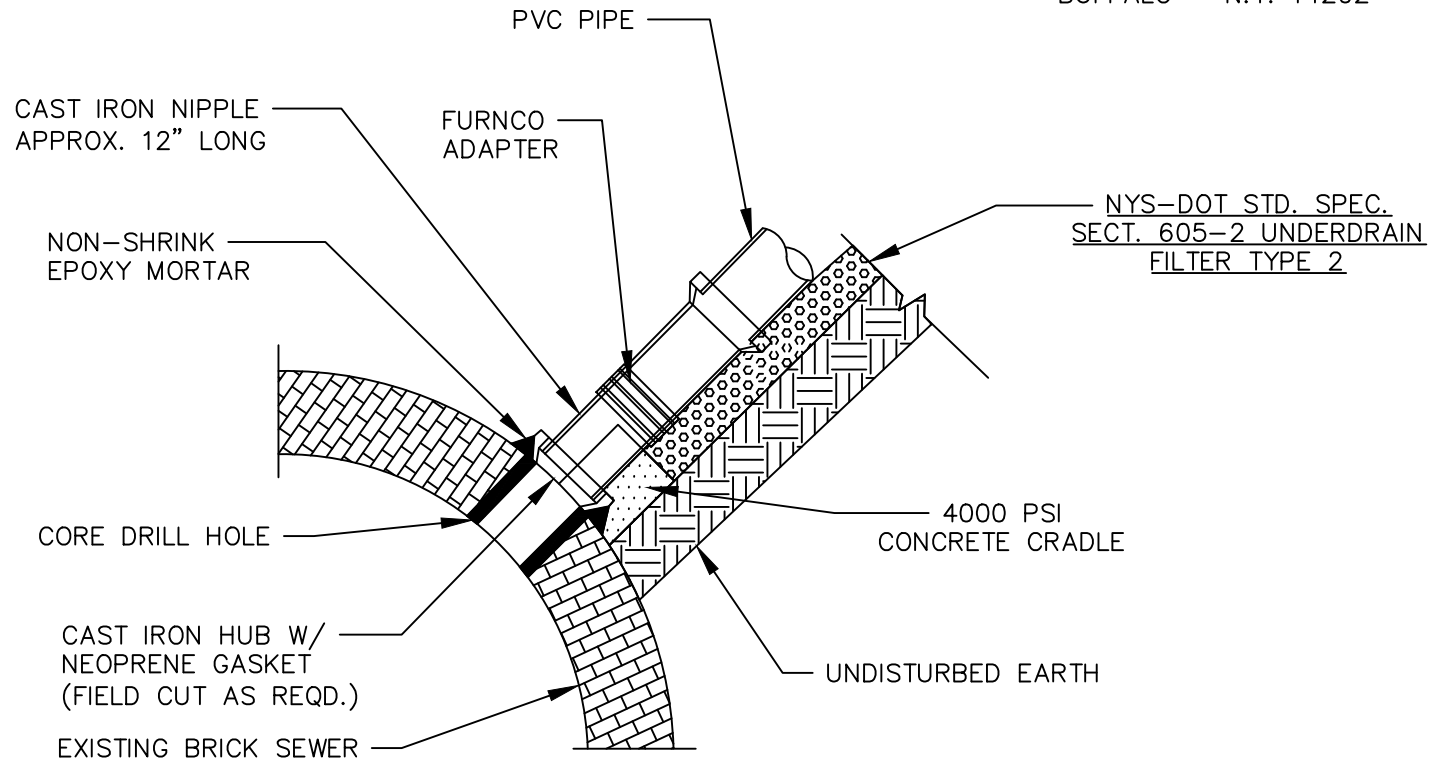

DETAIL
TYPICAL CONNECTION
TO EXISTING BRICK SEWER

NOT TO SCALE