


CONN2.DWG

BUFFALO SEWER AUTHORITY
1036 CITY HALL.
BUFFALO - N.Y. 14203

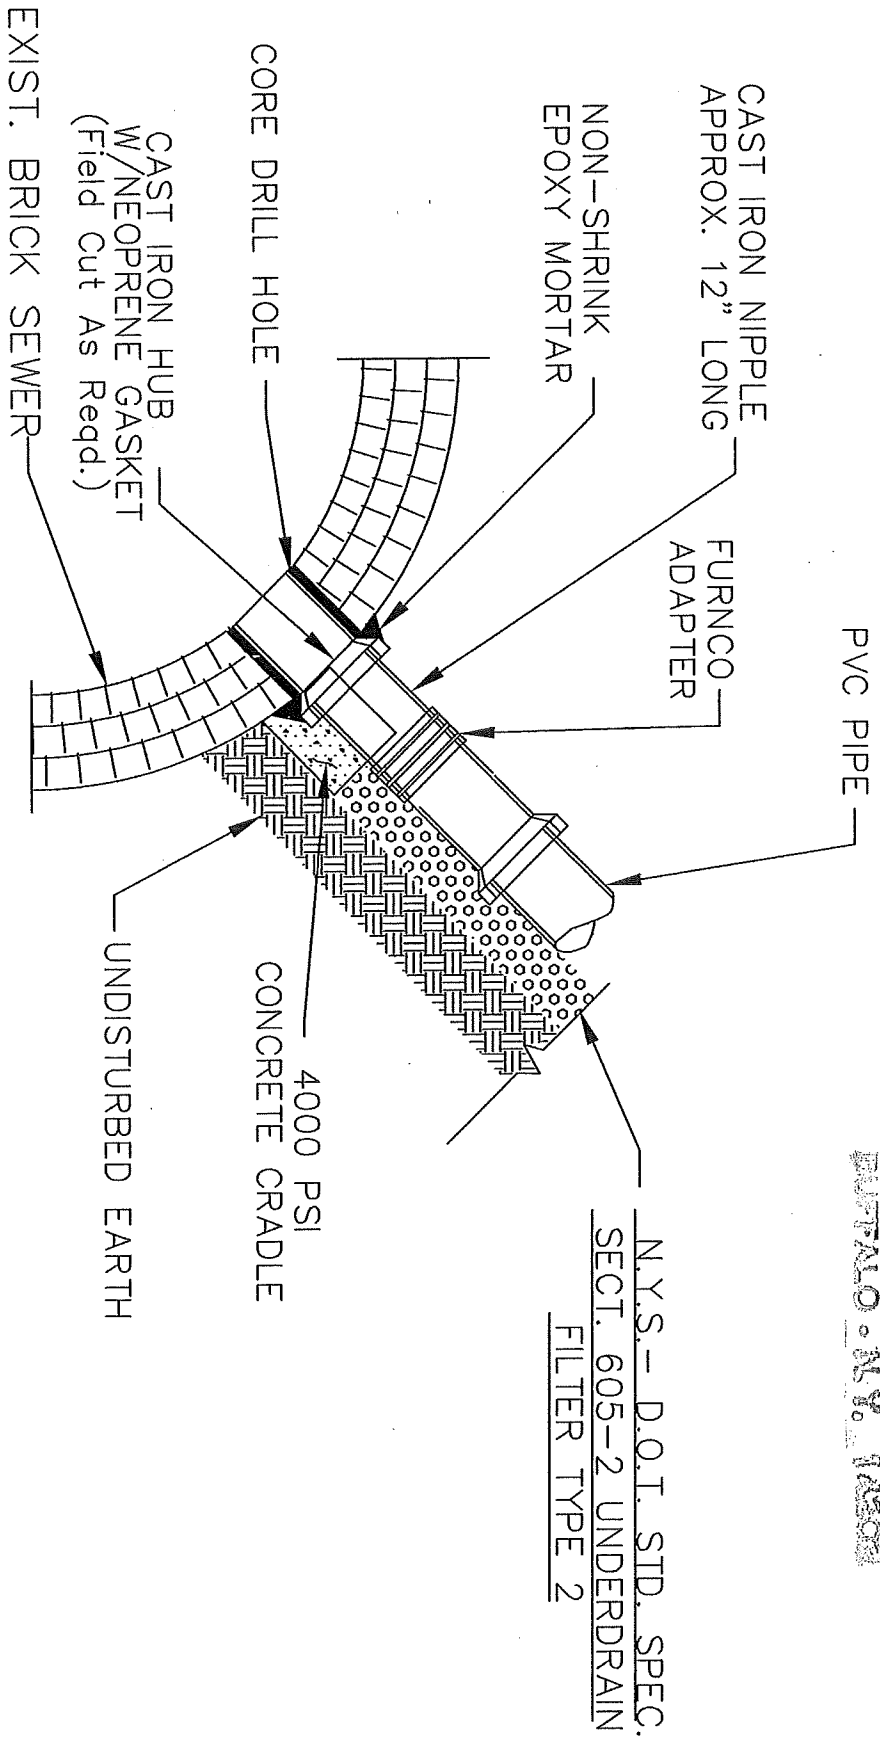

DETAIL

TYPICAL CONNECTION
TO EXIST. BRICK SEWER

NOT TO SCALE