


NOTE: ACTUAL TAP MAY BE MODIFIED TO MEET UNIQUE CONDITIONS IN THE FIELD BY BUFFALO SEWER AUTHORITY ENGINEER OR CONSTRUCTION INSPECTOR.

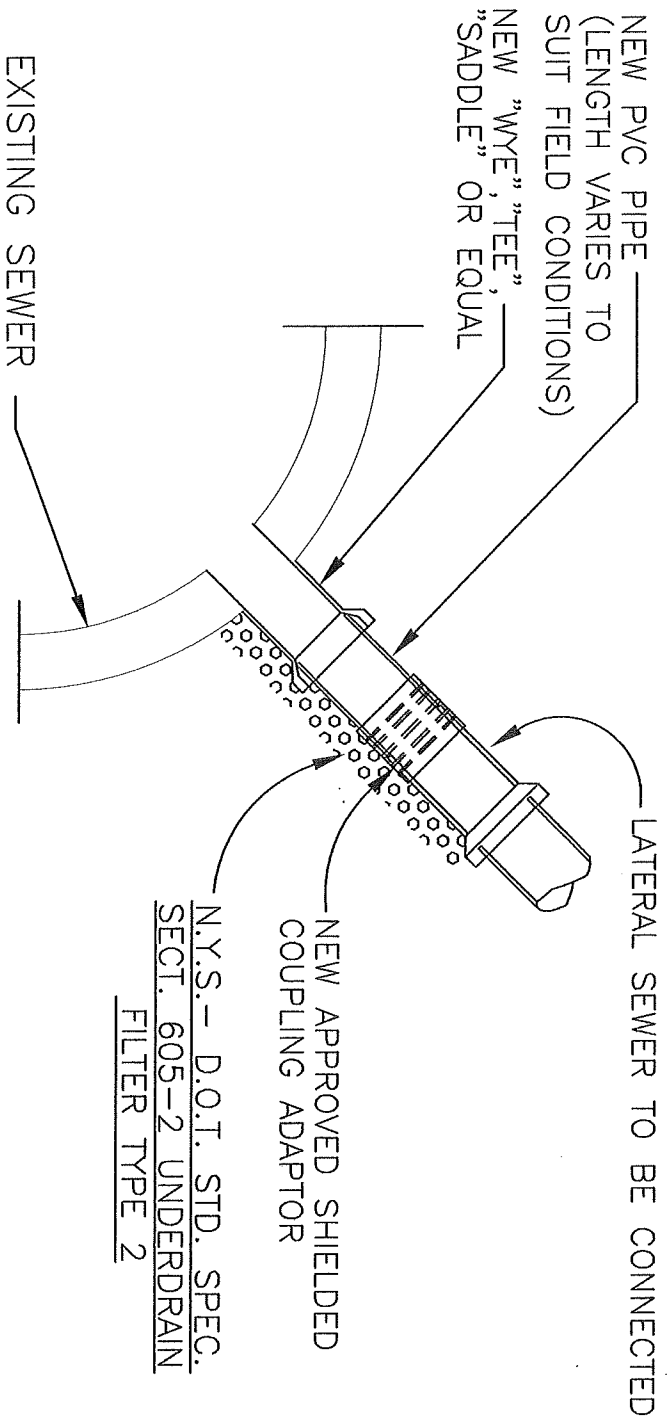

DETAIL

P/C TYPICAL NEW LATERAL CONNECTION
TO EXISTING SEWER

N.T.S.